


Map 4

Map 2

Map 2

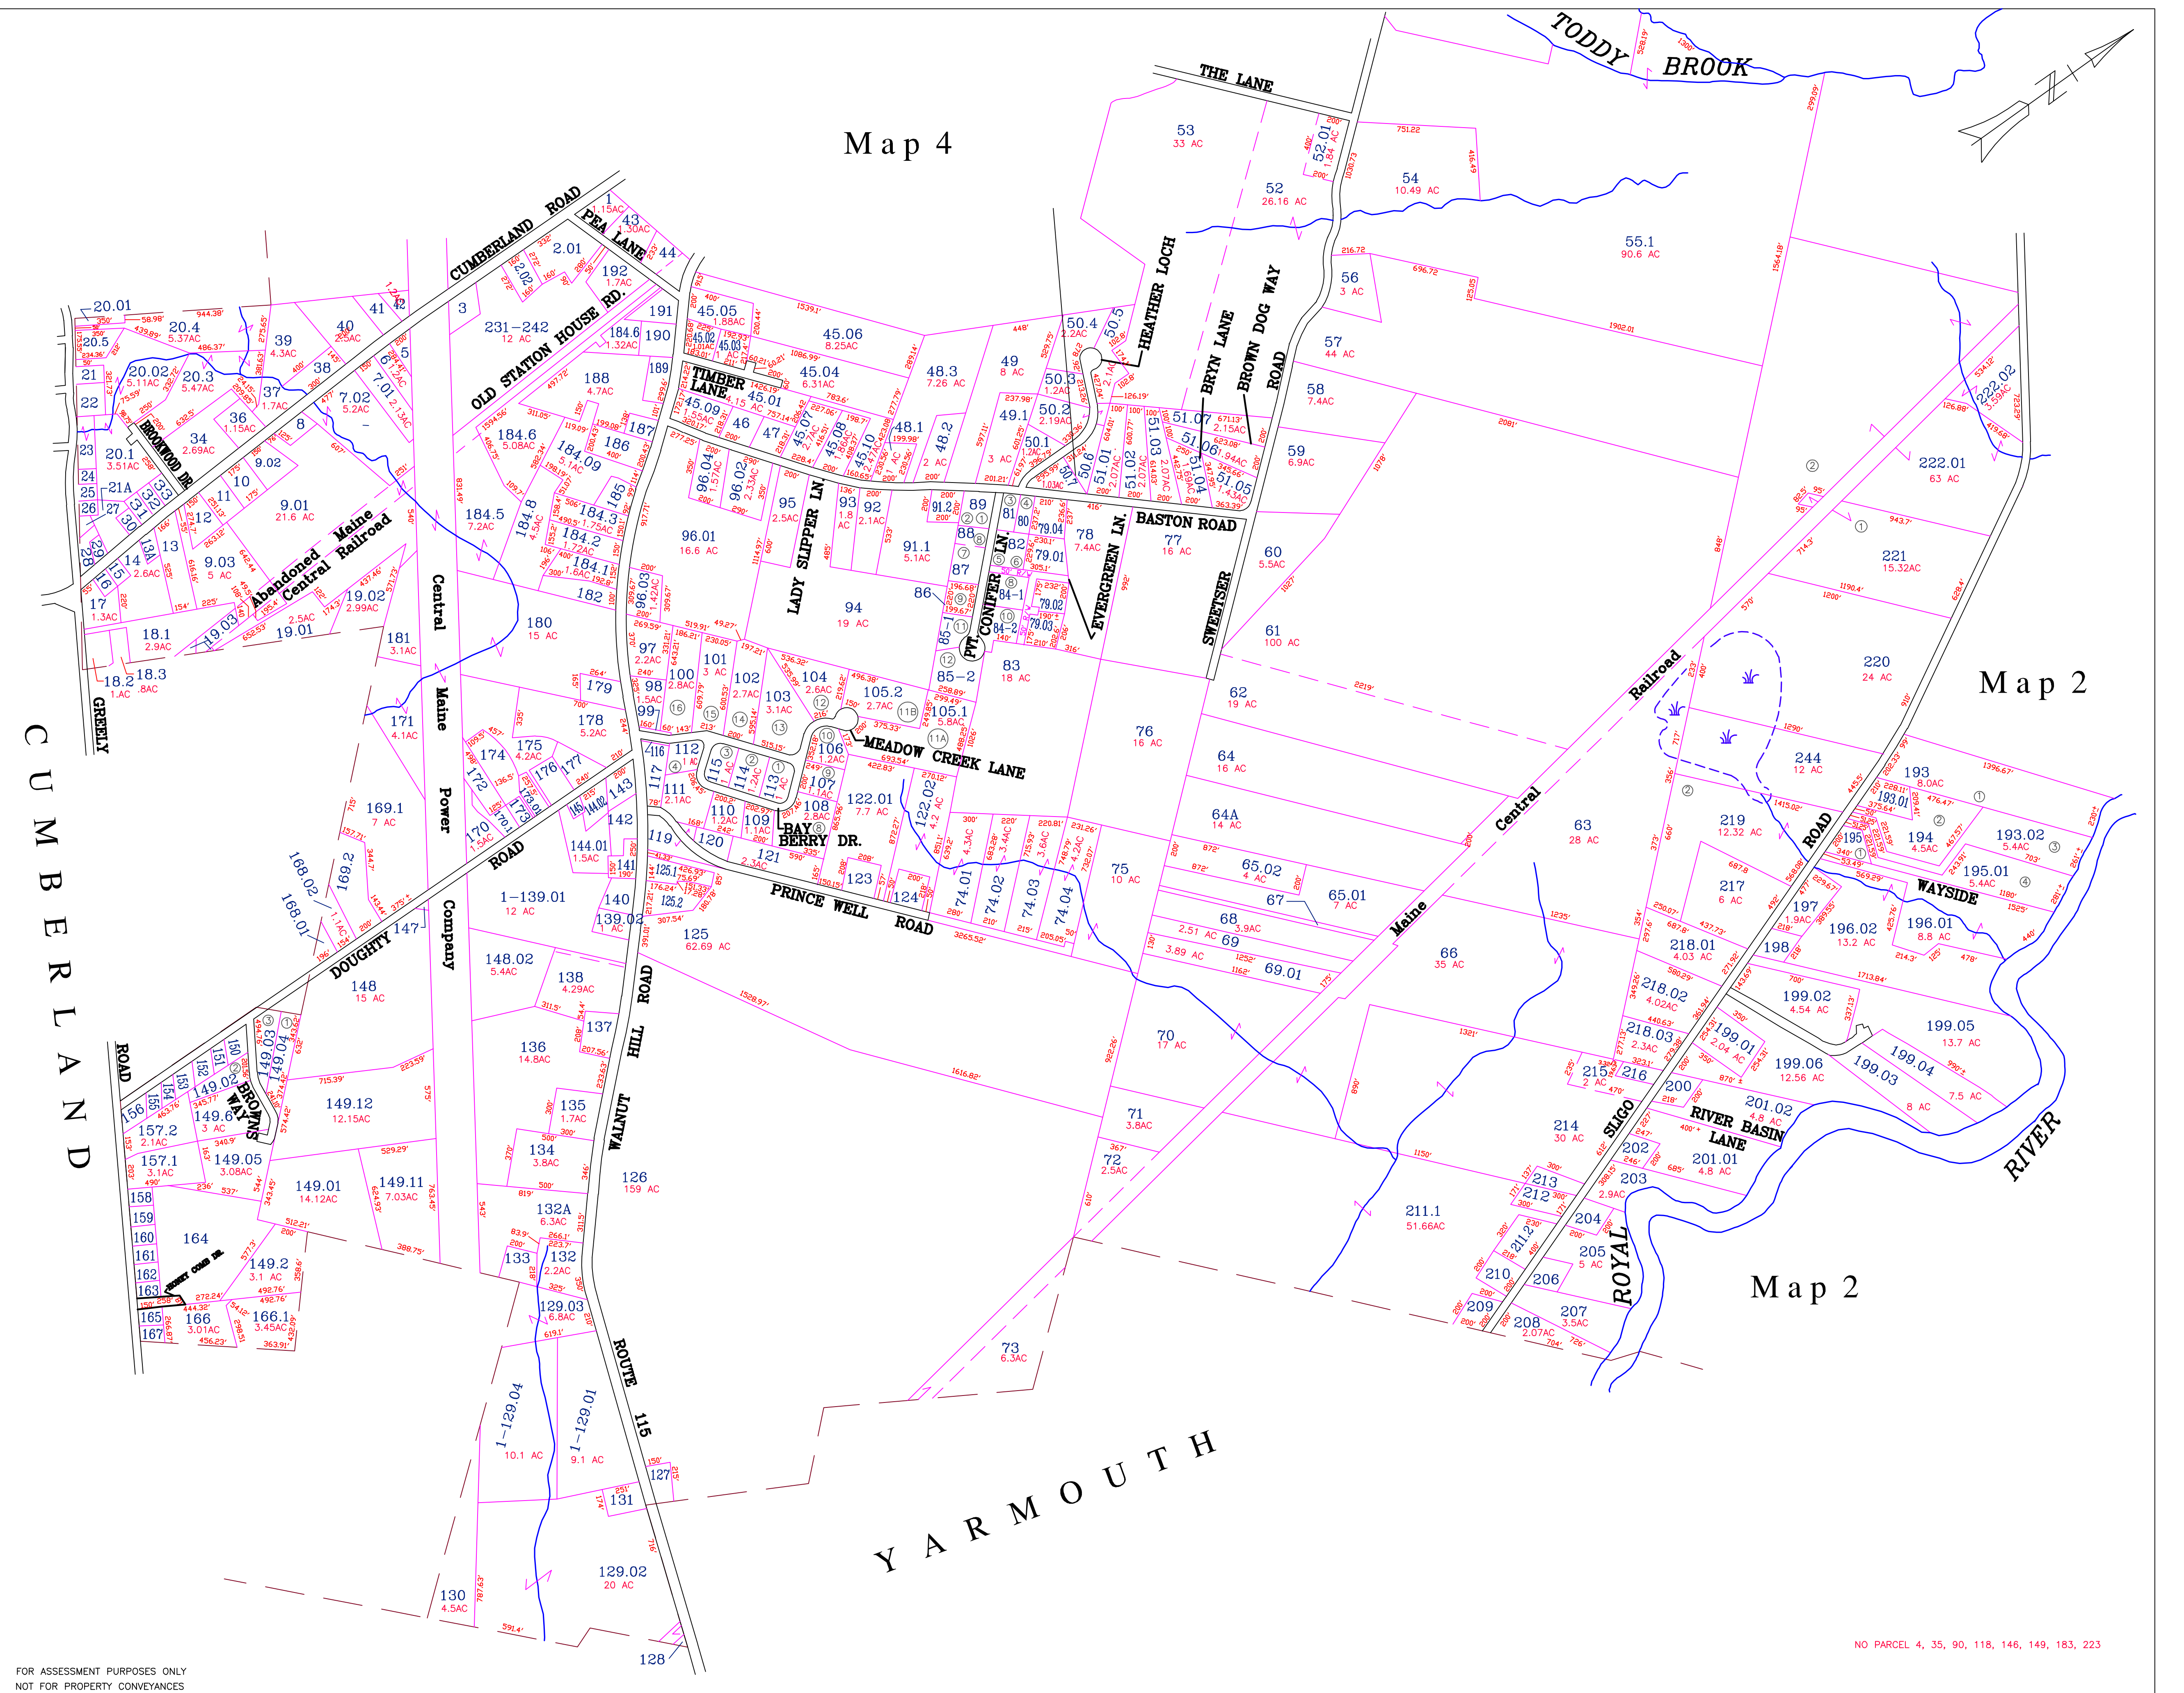

FOR ASSESSMENT PURPOSES ONLY  
NOT FOR PROPERTY CONVEYANCES

NO PARCEL 4, 35, 90, 118, 146, 149, 183, 223

PREPARED BY PHOTOGRAMMETRIC METHODS BY  
JOHN E. O'DONNELL & ASSOCIATES  
NEW GLOUCESTER, MAINE  
1981

LEGEND 12  
ADJACENT SHEET NO. [dashed line]  
COMMON OWNERSHIP [dotted line]  
DEVELOPMENT LOT NO. [circle with number]  
SCALE DIMENSION [plus sign]

PROPERTY MAP  
**NORTH YARMOUTH**  
MAINE

REVISED TO APRIL 1, 2010  
JOHN E. O'DONNELL & ASSOCIATES  
NEW GLOUCESTER, MAINE

